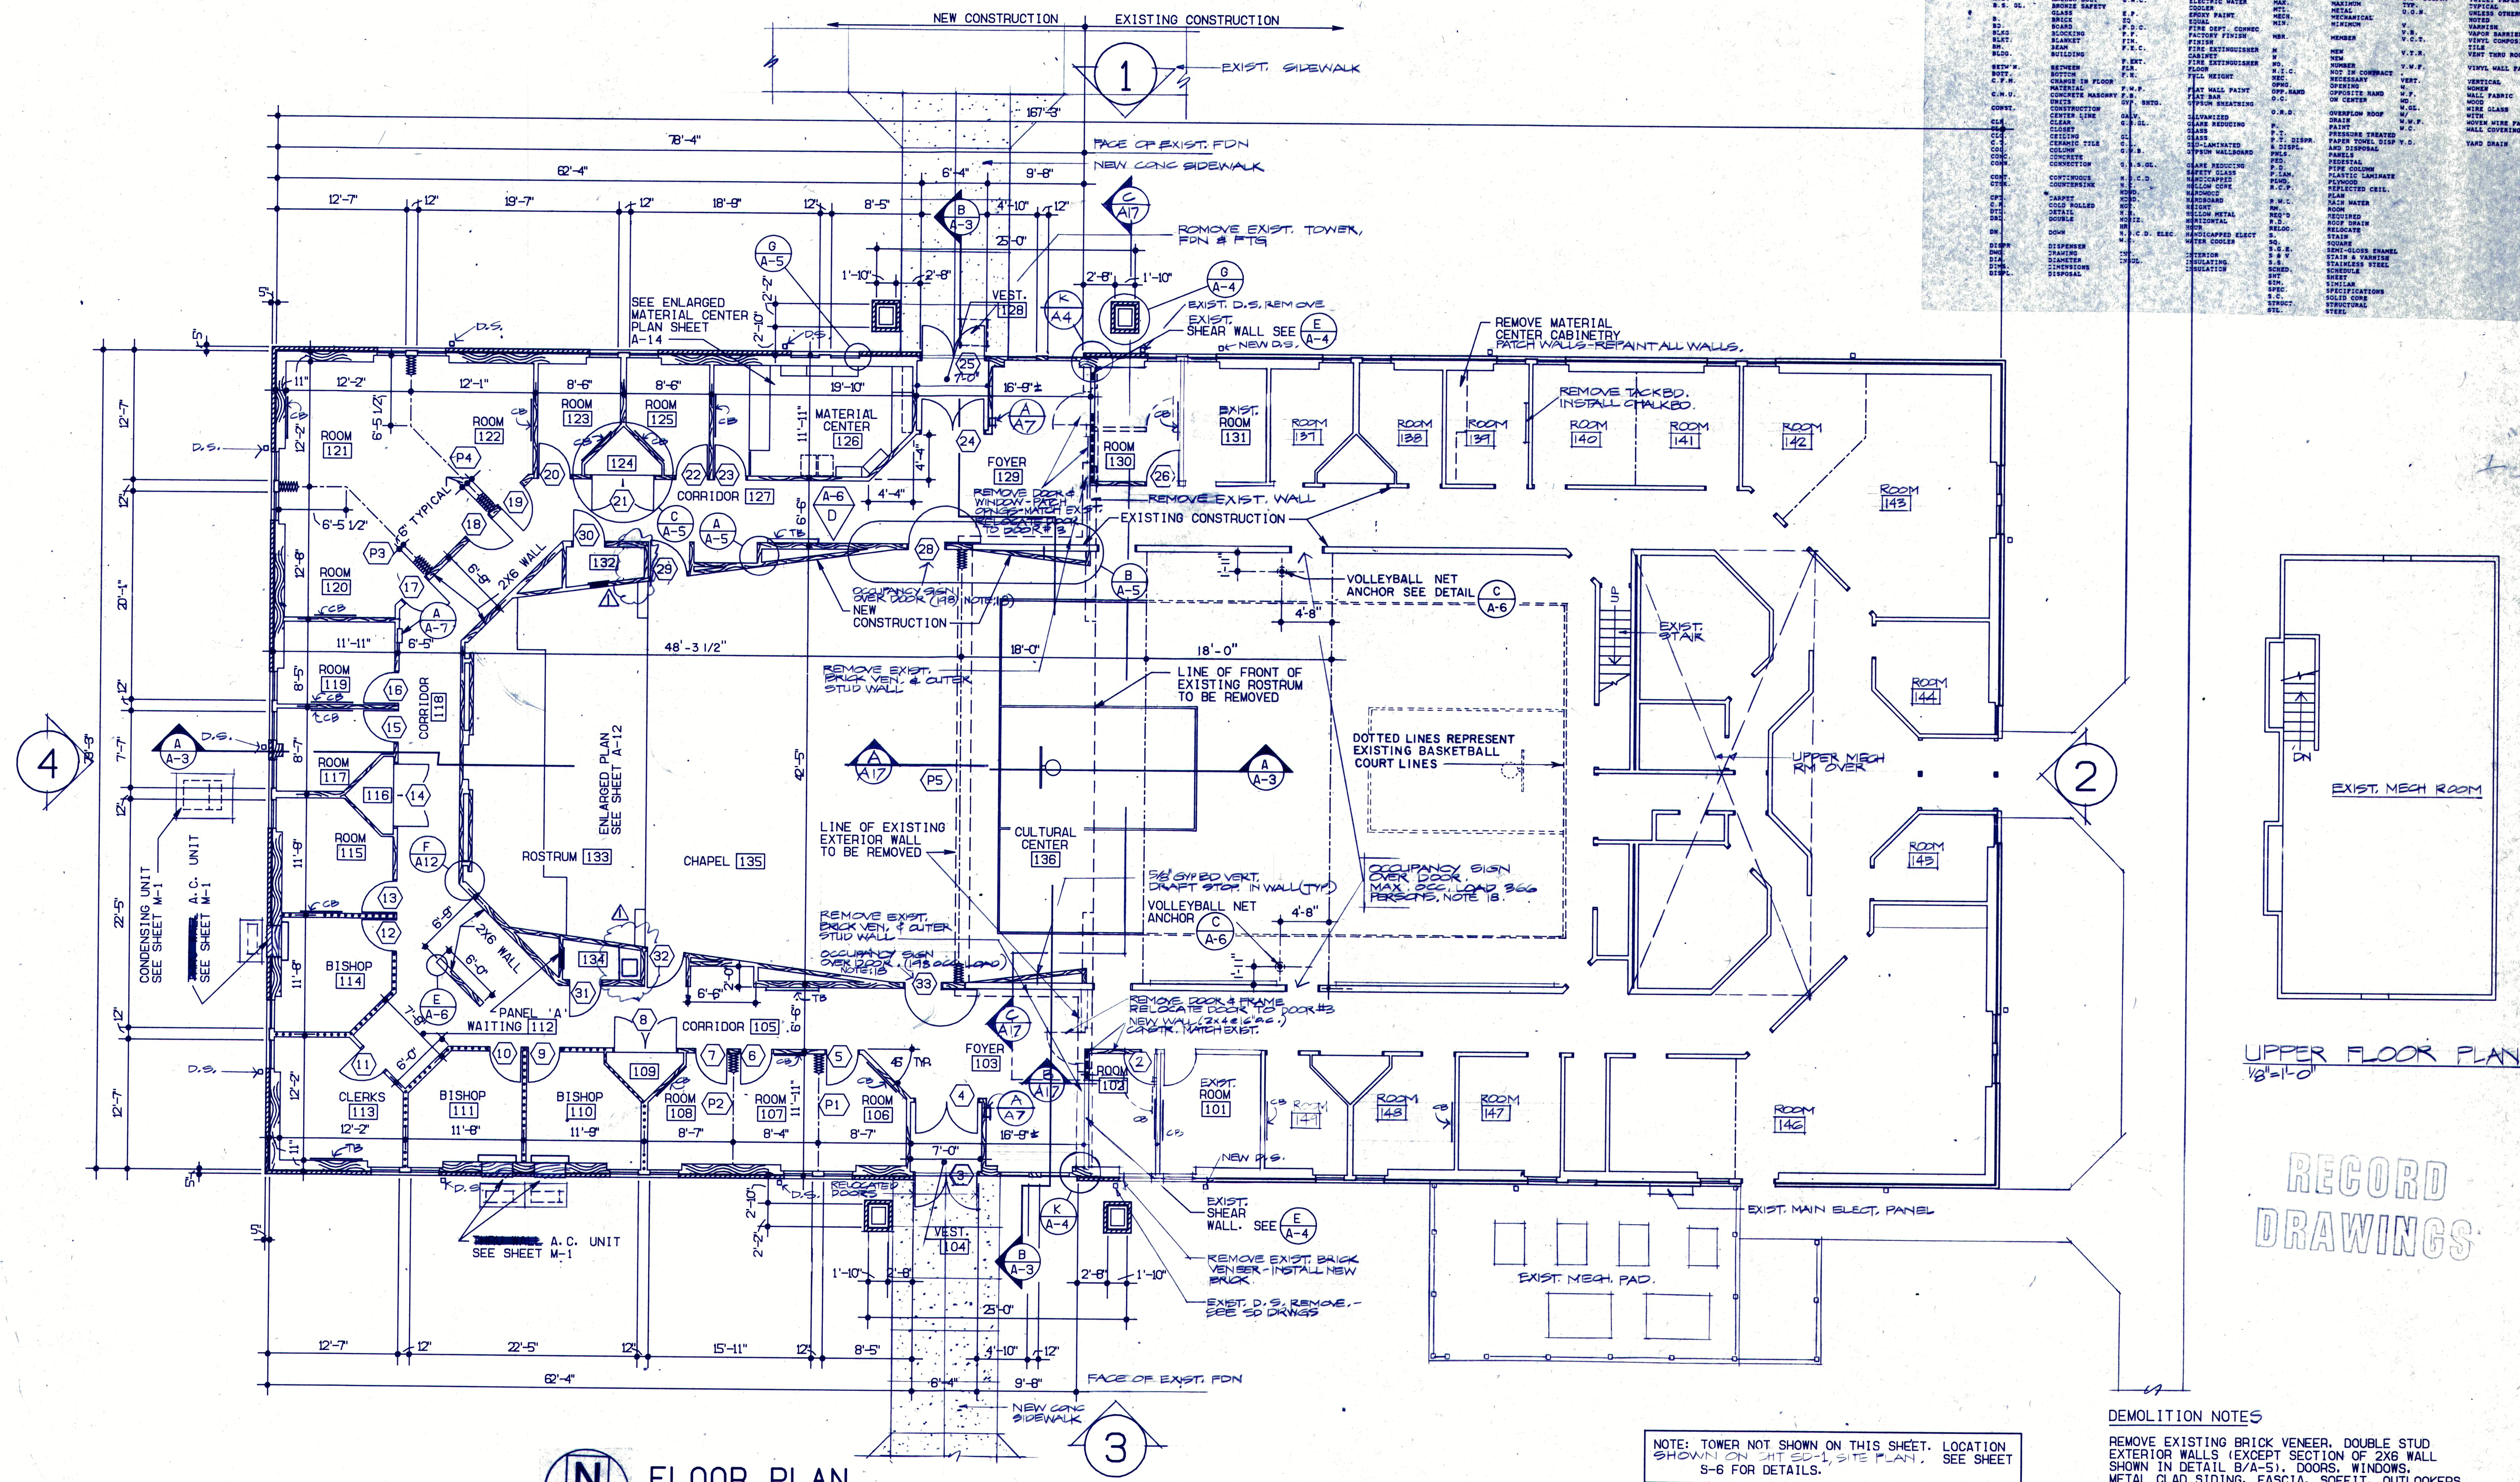


[illegible]

RECORD
DRAWINGS

NOTE: TOWER NOT SHOWN ON THIS SHEET. LOCATION SHOWN ON JHT SD-1, SITE PLAN, SEE SHEET S-6 FOR DETAILS.

NOTES:

1. EXTERIOR MASONRY WALLS PROTRUDE 1/2" BEYOND THE FOUNDATION WALL LINES.
2. EXTERIOR DIMENSIONS ARE FROM FACE OF STUD TO FACE OF STUD.
3. INTERIOR DIMENSIONS ARE FROM CENTERLINE OF STUD TO CENTERLINE OF STUD OR CENTERLINE OF STUD TO FACE OF STUD.
4. ALL INTERIOR WALLS ARE 2X4 STUDS AT 16" O.C. UNLESS NOTED OTHERWISE.
5. AS INDICATED ON PLAN REDACTED ALL INTERIOR WALLS OF BISHOPS' OFFICES 110, 111 AND 114 TO BE SOUND INSULATED. SEE DETAIL 
6. PROVIDE SOLID BLOCKING IN WALLS AT ALL DOORSTOP LOCATIONS. SEE DETAIL 
7. ALL SIDEWALKS SHALL SLOPE AWAY FROM BUILDING A MINIMUM OF 3%.
8. FOR ITEMS NOT INCLUDED IN CONTRACT SEE F-1 SHEET.
9. AT 2X4 WALLS OVER 18'-0" HIGH, SPLICE WALL AT 18'-0" HEIGHT WITH 2X4X4'-0" LONG SPLICE MEMBER WITH (8) 16d NAILS EACH SIDE.
10. FOR LOCATION OF CHALKBOARDS AND TACKBOARDS SEE SHEET A-7.
11. FOR ROSTRUM AND CHAPEL SEATING SEE SHEET F-1.
12. VAPOR BARRIER SHALL COMPLETELY ENVELOPE BUILDING (SEE CROSS SECTIONS), PENETRATIONS SHALL BE HELD TO A MINIMUM AND SHALL BE SEALED TIGHT. SEE DETAILS ON SHEET A-13.
13. SEE MECHANICAL SHEET M-1 FOR FLOOR GRILLE OPENINGS.
14. ALL VOIDS AT THE BOTTOM OF WALLS MUST BE FILLED IN SOLID BEFORE RUBBER BASE IS INSTALLED. FILL REDACTED WITH SEALANT.
15. FOR TYPICAL LIGHT SWITCH TRIM DETAIL SEE 
16. CUT OFF ANCHOR BOLTS FOR KITCHEN DETAIL SEE 

17. CB = CHALKBOARD
TB = TACKBOARD

18. PROVIDE OCCUPANCY SIGNAGE NOTED.
SIZED LOCATIONS SHALL BE APPROVED
BY BUILDING OFFICIAL.

DEMOLITION NOTES

REMOVE EXISTING BRICK VENEER. DOUBLE STUD
EXTERIOR WALLS (EXCEPT SECTION OF 2X6 WALL
SHOWN IN DETAIL B/A-5). DOORS, WINDOWS,
METAL CLAD SIDING, FASCIA, SOFFIT, OUTLOOKERS,
ETC. STARTING AT CORNER NOTED, DETAIL K/A-4,
AND WORKING AROUND EXISTING ROOSTRUM TO SAME
CORNER ON OPPOSITE SIDE OF BUILDING.

ALSO REMOVE INTERIOR WALLS AS NOTED IN EXISTING
FOYER/VESTIBULE AREA AND EXTERIOR TOWER.

SEE EXTERIOR ELEVATIONS ON SHEET A/A-2,
LONGITUDINAL SECTION A/A-3, CORNER DETAIL
K/A-4, ENLARGED PLAN SECTION B/A-5 AND
REFLECTED CEILING PLAN ON SHEET A-11 FOR
ADDITIONAL INFORMATION REGARDING DEMOLITION
OF EXISTING, REUSE OF EXISTING AND NEW
CONSTRUCTION.

ALSO SEE THE FOLLOWING SHEETS FOR MORE
DETAILED INFORMATION PERTAINING TO INDIVIDUAL
DISCIPLINES:

S-1 FOR FOUNDATION WORK
S-2 FOR ROOF AND CEILING FRAMING
P-1 FOR PLUMBING CONNECTIONS
M-1 FOR MECHANICAL CONTINUATION
E-1 FOR ELECTRICAL HOOK-UPS
E-4 FOR SOUND
A-15 EXIST. ELEVATIONS - DEMOLITION NOTES
A-17 " " BLDG SECTIONS - " " "

ADDITION TO MARYSVILLE 3rd WARD MARYSVILLE WASHINGTON STAKE
5212 7th AVE. N.E. MARYSVILLE, WA.

QA **QUINTON ARCHITECTS**
POST OFFICE BOX 1386 • LYNNWOOD, WASHINGTON 98046-1386 • 206/772-2655

SHEET TITLE

FLOOR PLAN

DRAWN BY:	CHECKED BY:
PROJECT NUMBER 525-8561-77	
DEVELOPMENT NUMBER SA83-225	
SHEET NO.	

A-1

B-2