


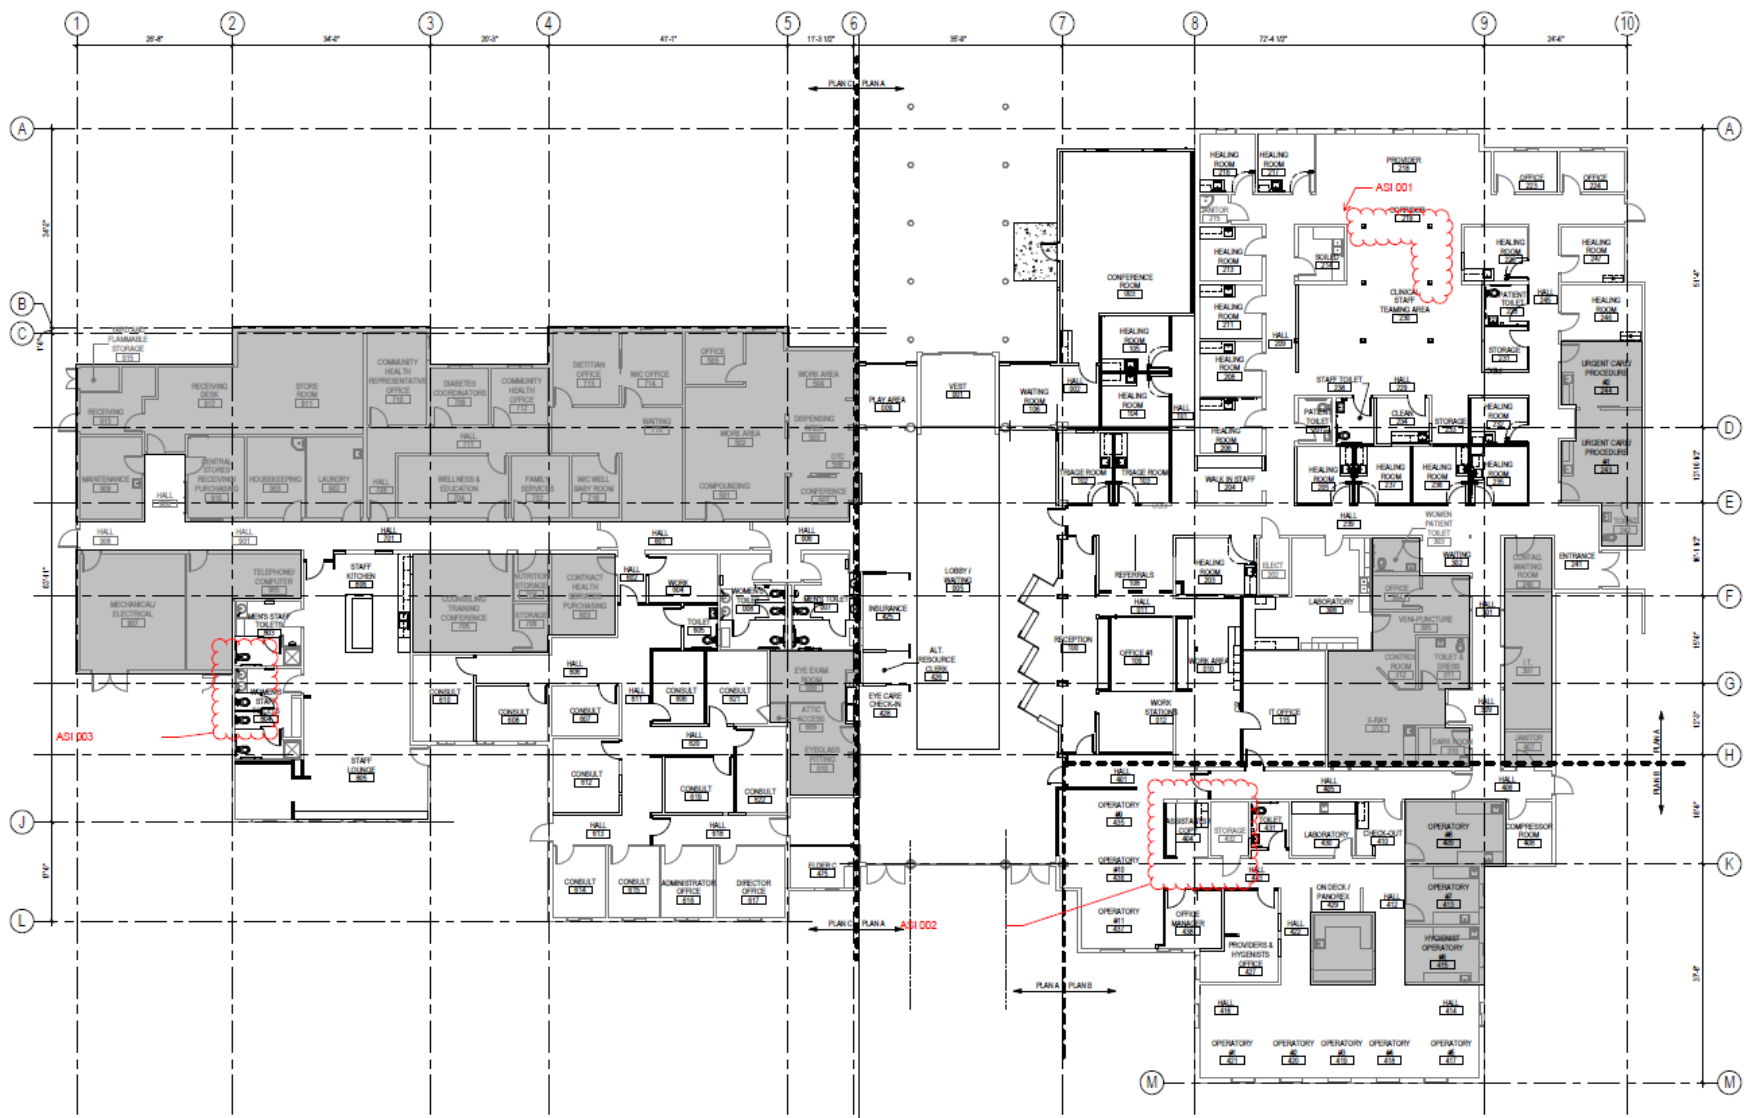

| LEGEND |                               |
|--------|-------------------------------|
|        | EXISTING-TO-REMAIN PARTITION  |
|        | NEW FRAMED PARTITION (MARKED) |
|        | AREA WITH NO NEW WORK         |

1 FLOOR PLAN - LEVEL 1 - OVERALL  
30' x 140'

