

**THE TULALIP TRIBES**  
**GENERAL PERMIT APPLICATION INFORMATION**

**Filing Procedure:**

1. Submit a copy of the completed application, and all attachments required, including maps to the Department of Community Development.
2. Include the owner's name, project name and address, scale, north arrow, and the date of map preparation on all maps and drawings required for this application.
3. The application must be completed, dated and signed. Indicate as "N/A" those questions which are not applicable to your project.
4. A permit fee must be paid at the time of application. Refer to the fee schedule for more information.

**Notification:**

1. The Community Development Department will distribute copies of the completed application to all applicable tribal departments and agencies and will seek comments.
2. Notice of any public hearing(s) concerning the project will be published in local newspapers and posted in the community.


**Submittal requirements for all applications:**

1. SITE PLAN showing property boundaries, all existing and proposed buildings and structures, dimensions, distance to property lines, roads, right-of-ways, utilities, and waterbodies.
2. LEGAL DESCRIPTION (Section, Township, Range)
3. GENERAL LOCATION MAP showing an area at least 500 feet in all directions from the project boundary.
4. STRUCTURAL DESIGN PLANS


**Depending on the nature of the proposal other submittals, such as those listed below, may be required:**

- ◆ Completed ENVIRONMENTAL CHECKLIST
- ◆ TULALIP UTILITY HOOK-UP AGREEMENT
- ◆ WELL OR SEPTIC TANK PERMITS
- ◆ TOPOGRAPHIC MAP of the site prepared by a surveyor or engineer registered in the State of Washington.
- ◆ DRAINAGE PLAN prepared by in engineer registered in the State of Washington.
- ◆ EROSION CONTROL PLAN
- ◆ MITIGATION OR RESTORATION PLAN
- ◆ CULTURAL SURVEY
- ◆ TRAFFIC STUDY

# SAMPLE SITE PLAN

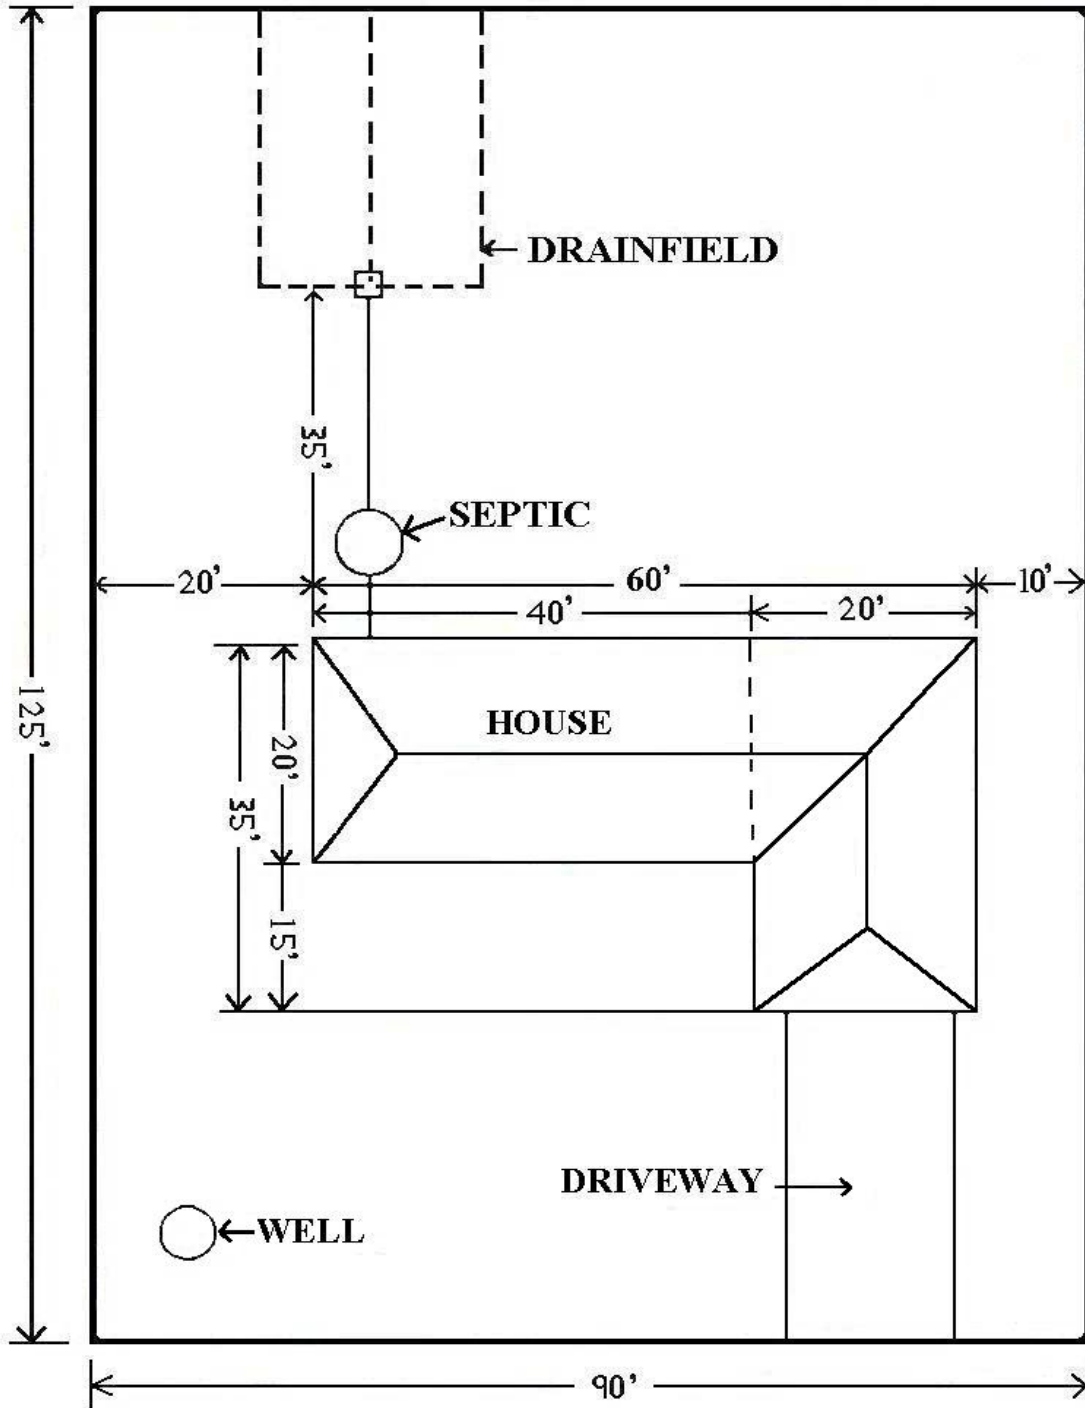

SCALE 1"=20'

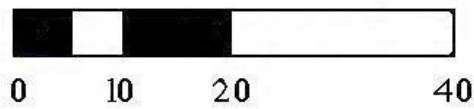

**THE TULALIP TRIBES**

**USE AND OCCUPANCY PERMIT APPLICATION**

Property Owner: \_\_\_\_\_

Mailing Address: \_\_\_\_\_

\_\_\_\_\_

Phone: \_\_\_\_\_ (home)                      \_\_\_\_\_ (work)

Fax: \_\_\_\_\_

Applicant: \_\_\_\_\_

Mailing Address: \_\_\_\_\_

\_\_\_\_\_

Phone: \_\_\_\_\_ (home)                      \_\_\_\_\_ (work)

Fax: \_\_\_\_\_

Applicant's relation to property owner: \_\_\_\_\_

Address and general location of permit application property: \_\_\_\_\_

\_\_\_\_\_

Legal Description of Property (Section, Township, Range): Please attach complete description:

Section \_\_\_\_\_ Township \_\_\_\_\_ Range \_\_\_\_\_

Site Acreage: \_\_\_\_\_

Present use of the Property: \_\_\_\_\_

\_\_\_\_\_

\_\_\_\_\_

Proposed Use/Activity:

- |  |   |
|--|---|
| <input type="checkbox"/> Grading/Clearing        | <input type="checkbox"/> Construct/repair bulkhead, dock or beach access structure (circle one) |
| <input type="checkbox"/> Wetland alteration      | <input type="checkbox"/> Hydraulic project or bridge  |
| <input type="checkbox"/> Erection/repair of sign | <input type="checkbox"/> Travel trailer providing sleeping space                                |

Other (Specify): \_\_\_\_\_

Describe in detail proposed activity for which this permit application is made:

\_\_\_\_\_  
\_\_\_\_\_  
\_\_\_\_\_

Value of Proposed Improvement: \$ \_\_\_\_\_

Square feet of property and cubic yards of material involved in a grading or filling proposal: \_\_\_\_\_

What services are currently available at the site?

Public Water       Individual Well       Public Sewer       Septic System

Has application for service been made to?

Tulalip Utilities       Indian Health Service

*I hereby certify that I have prepared this application and site plan and that, to the best of my knowledge, the information provided is complete, accurate, and a true representation of the proposed development. I further attest that I have the authority to submit this application and agree to comply with any and all conditions of development permit approval. I agree to provide any additional information required and understand that if the scope of the project is modified, a new application may be required.*

\_\_\_\_\_  
Applicant's Signature

\_\_\_\_\_  
Date

---

---

**INFORMATION BELOW TO BE COMPLETED BY  
COMMUNITY DEVELOPMENT STAFF**

---

---

**Tulalip Comprehensive Plan Designation:** \_\_\_\_\_

**Tulalip Zoning Map Designation:** \_\_\_\_\_

**Does the proposal create a new lot or subdivide your ownership?**

No                       Yes

**Is the property within 200 feet of a river, stream, lake, bay, wetland, or the sound?**

No                       Yes

**Do slopes greater than 45 degrees (I:I) exist within 50 feet of the proposed building site?**

No                       Yes

**Does the proposal involve or require the crossing or filling of any ditches, drainage systems, or wetlands?**

No                       Yes